


平成29年6月14日
松山地方務局
これは図面に記録されている内容を証明した書面である。

登記官




野村和身

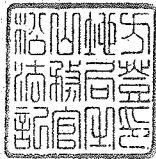

地番	1030番1、1030番5～1030番15
土地の所在	松山市北斎院町

地積測量図


1/3

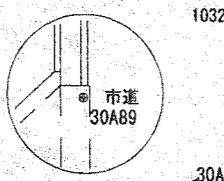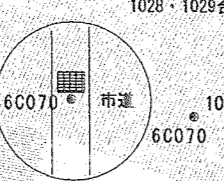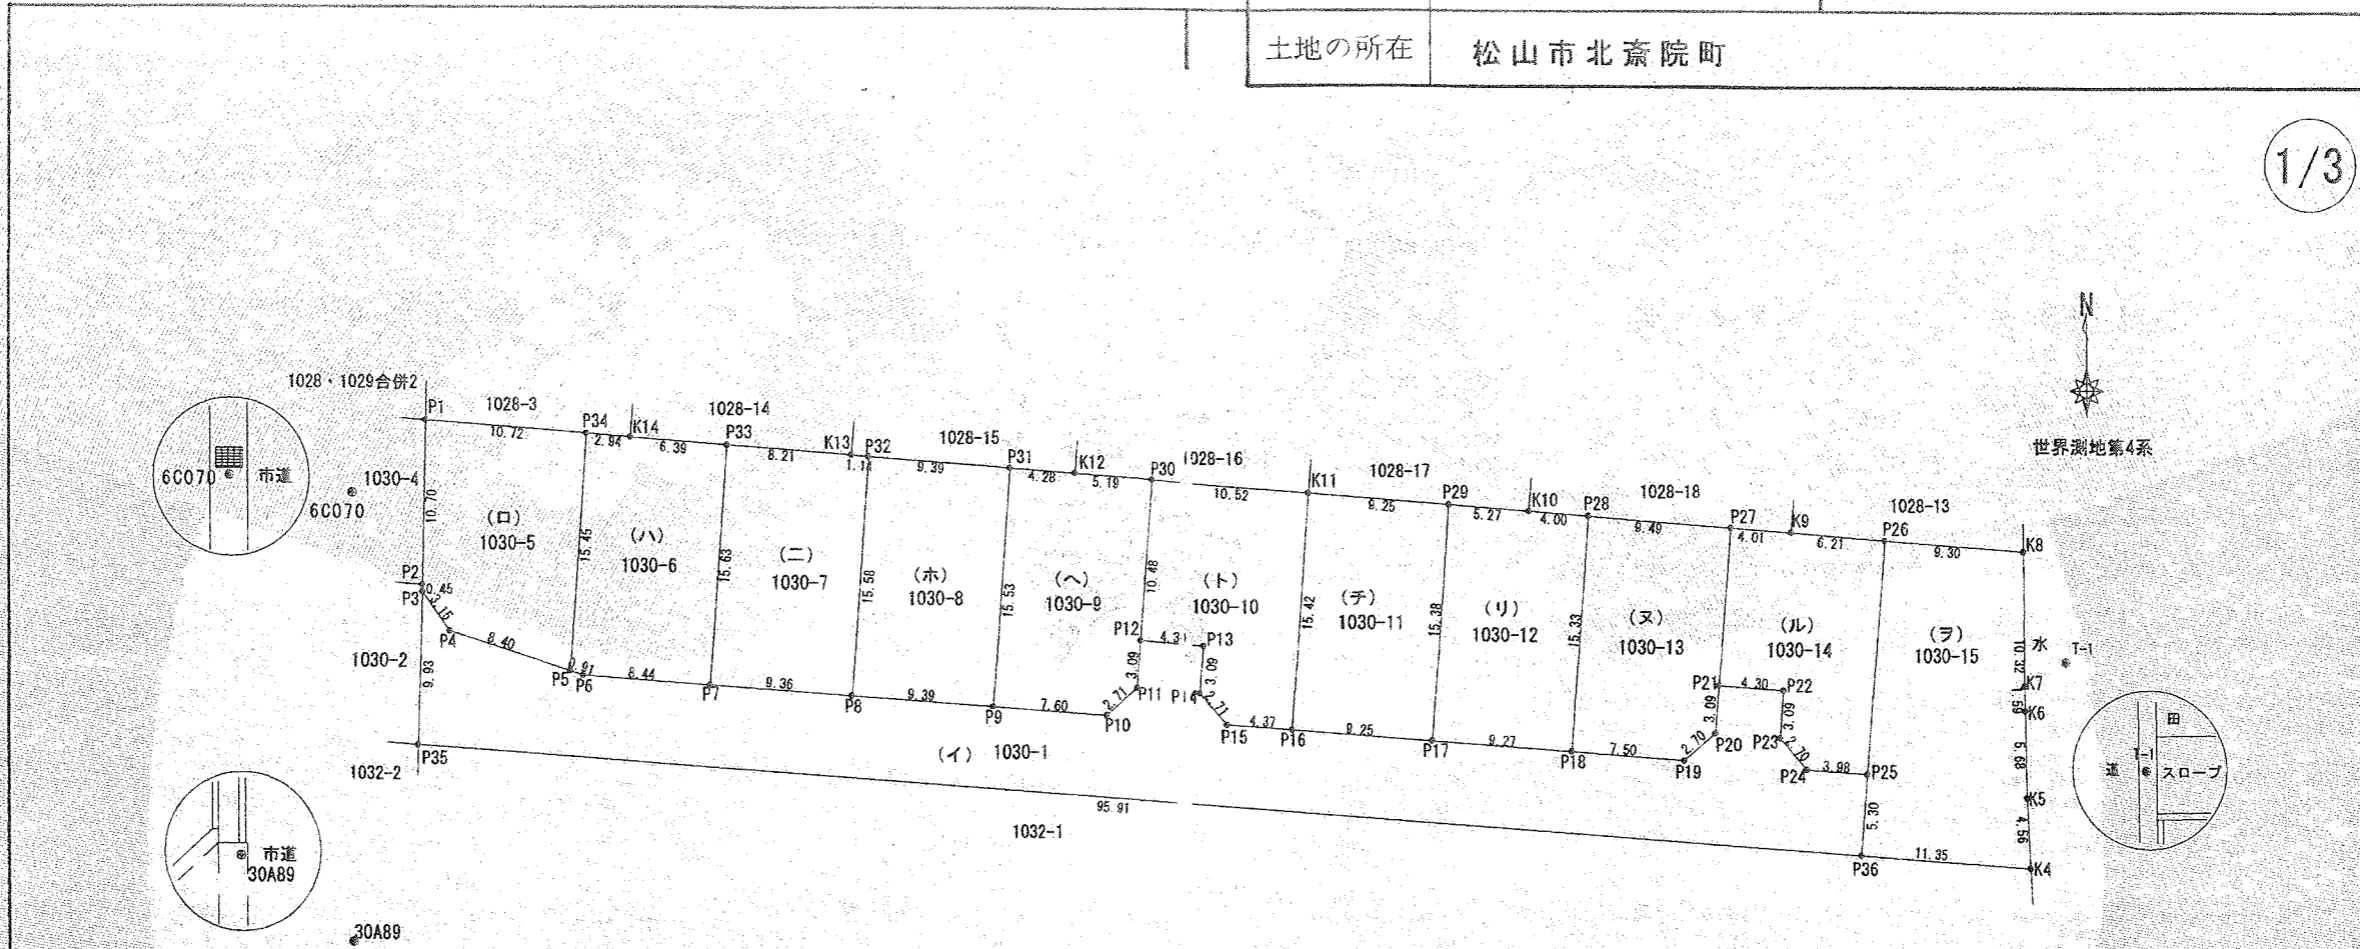

機械点 6C070 X=92,892.827 Y=-71,736.249
方向点 T-1 X=92,882.288 Y=-71,622.534

点名	夾角	距離	点名	夾角	距離	点名	夾角	距離
K4	6-49-29	113.873	P8	16-15-03	35.551	P26	356-11-58	101.610
K5	4-35-05	112.768	P9	12-37-25	44.591	P27	355-52-43	91.404
K6	1-43-38	111.834	P10	10-38-23	51.894	P28	355-30-33	81.929
K7	0-55-25	111.583	P11	8-12-31	53.420	P29	355-03-24	72.679
K8	356-26-23	110.901	P12	4-54-56	52.989	P30	353-33-38	52.973
K9	356-00-47	95.412	P13	4-27-11	57.277	P31	352-22-06	43.561
K10	355-19-34	77.938	P14	7-30-26	57.666	P32	350-32-54	34.256
K11	354-28-32	63.455	P15	9-02-17	59.869	P33	347-22-13	25.042
K12	352-57-40	47.812	P16	8-20-27	64.174	P34	340-34-27	16.020
K13	350-15-26	33.127	P17	7-08-12	73.311	P35	69-48-29	16.905
K14	343-25-19	18.834	P18	6-11-54	82.493	P36	7-42-51	102.650
P1	310-24-59	6.777	P19	5-34-36	89.958			
P2	46-56-57	7.542	P20	4-14-53	91.653			
P3	48-59-49	7.892	P21	2-19-16	91.409			
P4	49-02-27	11.046	P22	2-09-38	95.701			
P5	33-17-20	18.476	P23	4-00-09	95.934			
P6	32-19-27	19.331	P24	5-00-46	98.029			
P7	22-16-57	26.776	P25	4-46-08	101.987			

P1, K4~K8平成28年12月20日 松(道管)第1853号 確認済
K9~K14, P1既設界標

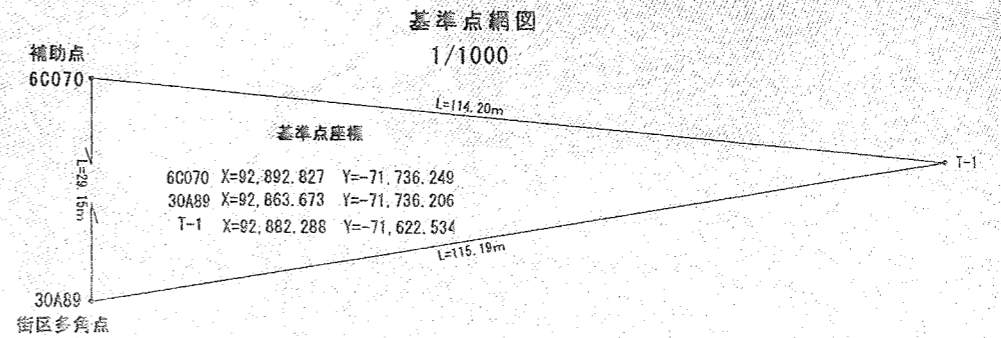

作成者	伊予市八倉794番地1 真田 悟 (平成29年2月10日作成)	平成28年12月20日測量	申請人	さくら不動産有限会社 代表取締役 兵頭 淳	縮尺	1/500
-----	---------------------------------------	---------------	-----	--------------------------	----	-------

平成29年6月14日

松山地方務局

登記官

野村和身



地番	1030番1、1030番5~1030番15	地積測量図
土地の所在	松山市北斎院町	

2/3

1030-5 (口)

No.	X座標	Y座標	X(n+1)-X(n-1)	Y(X(n+1)-X(n-1))
P1	92,897.559	-71,731.398	-9.874	708275.823852
P2	92,886.864	-71,731.631	-11.140	799090.369340
P3	92,886.419	-71,731.643	-3.011	215983.977073
P4	92,883.853	-71,729.809	-5.115	366897.973035
P5	92,881.304	-71,721.806	12.885	-924135.470310
P34	92,896.738	-71,720.714	16.255	-1165820.206070
計				292.466920
2除				146.2334600
面積				146.23㎡

1030-6 (ハ)

No.	X座標	Y座標	X(n+1)-X(n-1)	Y(X(n+1)-X(n-1))
P34	92,896.738	-71,720.714	-15.208	1090728.618512
P5	92,881.304	-71,721.806	-15.711	1126821.294066
P6	92,881.027	-71,720.937	-0.873	62612.378001
P7	92,880.431	-71,712.515	14.997	-1075472.587455
P33	92,896.024	-71,711.412	16.081	-1153191.216372
K14	92,896.512	-71,717.779	0.714	-51206.494206
計				291.992546
2除				145.9962730
面積				145.99㎡

1030-7 (ニ)

No.	X座標	Y座標	X(n+1)-X(n-1)	Y(X(n+1)-X(n-1))
P33	92,896.024	-71,711.412	-14.965	1073161.280580
P7	92,880.431	-71,712.515	-16.253	1165543.506295
P8	92,879.771	-71,703.182	14.879	-1066871.644978
P32	92,895.310	-71,702.083	15.625	-1120345.046875
K13	92,895.396	-71,703.222	0.714	-51196.100508
計				291.994514
2除				145.9972570
面積				145.99㎡

1030-8 (ホ)

No.	X座標	Y座標	X(n+1)-X(n-1)	Y(X(n+1)-X(n-1))
P32	92,895.310	-71,702.083	-14.832	1063485.295056
P8	92,879.771	-71,703.182	-16.202	1161734.954764
P9	92,879.108	-71,693.821	14.832	-1063362.753072
P31	92,894.603	-71,692.724	16.202	-1161565.514248
計				291.982500
2除				145.9912500
面積				145.99㎡

1030-9 (ヘ)

No.	X座標	Y座標	X(n+1)-X(n-1)	Y(X(n+1)-X(n-1))
P31	92,894.603	-71,692.724	-15.174	1087865.393976
P9	92,879.108	-71,693.821	-16.023	1148750.093883
P10	92,878.580	-71,686.349	1.245	-89249.504505
P11	92,880.353	-71,684.306	4.852	-347812.252712
P12	92,883.432	-71,684.089	13.532	-970029.092348
P30	92,893.885	-71,683.287	10.850	-777763.663950
K12	92,894.282	-71,688.459	0.718	-51472.313562
計				288.660782
2除				144.3303910
面積				144.33㎡

1030-10 (ト)

No.	X座標	Y座標	X(n+1)-X(n-1)	Y(X(n+1)-X(n-1))
P30	92,893.885	-71,683.287	-9.649	691672.036263
P12	92,883.432	-71,684.089	-10.756	771034.061284
P13	92,883.129	-71,679.799	-3.383	242492.760017
P14	92,880.049	-71,680.017	-5.123	367216.727091
P15	92,878.006	-71,678.244	-2.351	168515.551644
P16	92,877.698	-71,673.884	15.075	-1080483.801300
K11	92,893.081	-71,672.795	16.187	-1160167.532665
計				279.802334
2除				139.9011670
面積				139.90㎡

1030-11 (チ)


No.	X座標	Y座標	X(n+1)-X(n-1)	Y(X(n+1)-X(n-1))
K11	92,893.081	-71,672.795	-14.683	1052371.648985
P16	92,877.698	-71,673.884	-16.036	1149362.403824
P17	92,877.045	-71,664.657	14.683	-1052252.158731
P29	92,892.381	-71,663.571	16.036	-1149197.024556
計				284.869522
2除				142.4347610
面積				142.43㎡

作成者	伊予市八倉794番地1 真田 悟 (平成29年2月10日作成)	申請人	さくら不動産株式会社 代表取締役 長頭 洋	縮尺	1/
-----	------------------------------------	-----	--------------------------	----	----

平成29年6月14日
松山地方務局
これは図面に記録されている内容を証明した書面である。

登記官

野村和身

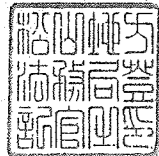

地番	1030番1、1030番5~1030番15	地積測量図
土地の所在	松山市北斎院町	

3/3

1030-12 (リ)

No.	X座標	Y座標	X(n+1)-X(n-1)	Y(X(n+1)-X(n-1))
P29	92,892.381	-71,663.571	-14.937	1070438.760027
P17	92,877.045	-71,664.657	-15.991	1145989.530087
P18	92,876.390	-71,655.410	14.632	-1048461.959120
P28	92,891.677	-71,654.328	15.592	-1117234.282176
K10	92,891.982	-71,658.316	0.704	-50447.454464
計				284.594354
2除				142.2971770
面積				142.29㎡

1030-13 (ヌ)

No.	X座標	Y座標	X(n+1)-X(n-1)	Y(X(n+1)-X(n-1))
P28	92,891.677	-71,654.328	-14.565	1043645.287320
P18	92,876.390	-71,655.410	-15.817	1133373.619970
P19	92,875.860	-71,647.906	1.242	-88986.699252
P20	92,877.632	-71,645.864	4.852	-347625.732128
P21	92,880.712	-71,645.646	13.323	-954534.941658
P27	92,890.955	-71,644.864	10.965	-785585.933760
計				285.600492
2除				142.8002460
面積				142.80㎡

1030-14 (ル)

No.	X座標	Y座標	X(n+1)-X(n-1)	Y(X(n+1)-X(n-1))
P27	92,890.955	-71,644.864	-9.937	711935.013568
P21	92,880.712	-71,645.646	-10.546	755574.982716
P22	92,880.409	-71,641.357	-3.384	242434.352088
P23	92,877.328	-71,641.575	-5.123	367019.788725
P24	92,875.286	-71,639.802	-2.323	166419.260046
P25	92,875.005	-71,635.831	14.891	-1066729.159421
P26	92,890.177	-71,634.674	15.644	-1120652.840056
K9	92,890.649	-71,640.862	0.778	-55736.590636
計				264.807030
2除				132.4035150
面積				132.40㎡

1030-15 (ヲ)

No.	X座標	Y座標	X(n+1)-X(n-1)	Y(X(n+1)-X(n-1))
P26	92,890.177	-71,634.674	-14.465	1036195.559410
P25	92,875.005	-71,635.831	-20.457	1465454.194767
P36	92,869.720	-71,636.234	-6.086	435978.120124
K4	92,868.919	-71,624.914	3.758	-269166.426812
K5	92,873.478	-71,625.153	10.236	-733155.066108
K6	92,879.155	-71,625.254	7.262	-520142.594548
K7	92,880.740	-71,625.323	10.315	-738815.206745
K8	92,889.470	-71,625.399	9.437	-675928.890363
計				419.689725
2除				209.8448625
面積				209.84㎡

1030-1 (イ)

No.	X座標	Y座標	X(n+1)-X(n-1)	Y(X(n+1)-X(n-1))
P3	92,886.419	-71,731.643	-7.363	528160.087409
P35	92,876.490	-71,731.903	-16.699	1197851.048197
P36	92,869.720	-71,636.234	-1.485	106379.807490
P25	92,875.005	-71,635.831	5.566	-398725.035346
P24	92,875.286	-71,639.802	2.323	-166419.260046
P23	92,877.328	-71,641.575	5.123	-367019.788725
P22	92,880.409	-71,641.357	3.384	-242434.352088
P21	92,880.712	-71,645.646	-2.777	198959.958942
P20	92,877.632	-71,645.864	-4.852	347625.732128
P19	92,875.860	-71,647.906	-1.242	88986.699252
P18	92,876.390	-71,655.410	1.185	-84911.660850
P17	92,877.045	-71,664.657	1.308	-93737.371356
P16	92,877.698	-71,673.884	0.961	-68878.602524
P15	92,878.006	-71,678.244	2.351	-168515.551644
P14	92,880.049	-71,680.017	5.123	-367216.727091
P13	92,883.129	-71,679.799	3.383	-242492.760017
P12	92,883.432	-71,684.089	-2.776	198995.031064
P11	92,880.353	-71,684.306	-4.852	347812.252712
P10	92,878.580	-71,686.349	-1.245	89249.504505
P9	92,879.108	-71,693.821	1.191	-85387.340811
P8	92,879.771	-71,703.182	1.323	-94863.309786
P7	92,880.431	-71,712.515	1.256	-90070.918840
P6	92,881.027	-71,720.937	0.873	-62612.378001
P5	92,881.304	-71,721.806	2.826	-202685.823756
P4	92,883.853	-71,729.809	5.115	-366897.973035
計				1151.267783
2除				575.6338915
面積				575.63㎡

作成者	伊予市八差794番地1 真田 信 (平成29年4月10日作成)	申請人	さくら不動産株式会社 代表取締役 兵頭 洋	縮尺	1/
-----	------------------------------------	-----	--------------------------	----	----